

EF-1	CONCRETE FOUNDATION CAST-IN-PLACE CONCRETE FOUNDATION	EF-4	CLAY BRICK (SOLDIER COURSE): MFG: MERIDIAN BRICK COLOUR: CONESTOGA SERIES FINISH: MAX SIZE	EF-7	GLAZED WINDOWS & DOORS (VISION GLAZING) THERMALLY BROKEN ALUMINUM FRAMES C/W ARGON FILLED SEALED LOW E, SOLARBAN 60 CLEAR GLAZING OR APPROVED EQUAL COLOUR: BLACK ANODIZED	EF-10	PRE-FINISHED CAP FLASHING PRE-FINISHED ZEGGA, METAL CAP FLASHING COLOUR: T.B.D.	EF-14	LIGHT FIXTURE DECORATIVE LIGHT FIXTURE MFG: T.B.D.
EF-2	SHOULDRICE STONE BASE MFG: SHOULDRICE STONE COLOUR: DESERT BUFF FINISH: TAPESTRY FINISH	EF-5	EXTERIOR INSULATED FINISH SYSTEM (E.I.F.S.): ACRYLIC STUCCO EXTERIOR FINISH COLOUR: BENJAMIN MOORE #1594 - SHAKER GREY FINISH: T.B.D.	EF-7b	GLAZED WINDOWS & DOORS (SPANDRAL GLAZING) THERMALLY BROKEN ALUMINUM FRAMES C/W ARGON FILLED SEALED LOW E, SOLARBAN 60 CLEAR GLAZING OR APPROVED EQUAL, INSUL. BACKPANS AS REQ'D	EF-11	SIGNAGE POSSIBLE TENANT SIGNAGE C/W 3/4" EXTERIOR GRADE PLYWOOD BACKING AS REQ'D	EF-15	GARBAGE ENCLOSURE FENCING P.T. WOOD CLAD GARBAGE ENCLOSURE FENCE
EF-3	PRECAST STONE SILL MFG: SHOULDRICE STONE COLOUR: DESERT BUFF FINISH: TAPESTRY FINISH	EF-5b	EXTERIOR INSULATED FINISH SYSTEM (E.I.F.S.): ACRYLIC STUCCO EXTERIOR FINISH COLOUR: BENJAMIN MOORE #1594 - SHAKER GREY FINISH: T.B.D.	EF-8	H.M. DOORS & FRAMES PRE-FINISHED HOLLOW METAL DOORS AND FRAMES COLOUR: T.B.D.	EF-12	AWNING FABRIC AWNING ON STEEL FRAMING COLOUR: T.B.D.		
EF-4a	LIGHT CLAY BRICK: MFG: MERIDIAN BRICK COLOUR: CONESTOGA SERIES FINISH: MAX SIZE	EF-6	METAL SIDING: PRE-FINISHED VERTICAL RIBBED METAL SIDING BY VICWEST OR EQUAL COLOUR: T.B.D. MODEL: T.B.D.	EF-9	ACM PARAPET PREFABRICATED ACM PARAPET PROFILES INDICATED ON DRAWINGS COLOUR: T.B.D.	EF-13	METAL CANOPY ACM CLAD METAL CANOPY COLOUR: T.B.D.		

EXTERIOR WALL FINISHES SCHEDULE
A3.0 SCALE: N/A


Stamp:

Construction North:


WARNING:
THIS DRAWING IS OWNED BY OR LICENSED FOR USE BY VICANO CONSTRUCTION LIMITED AND MAY NOT BE REPRODUCED, DISSEMINATED, PUBLISHED OR TRANSFERRED IN ANY FORM OR BY ANY MEANS, EXCEPT WITH THE PRIOR WRITTEN CONSENT OF VICANO CONSTRUCTION LIMITED

REVISIONS


1	07/22/20	PRELIMINARY DESIGN FOR REVIEW
2	12/10/21	ISSUED FOR REVIEW

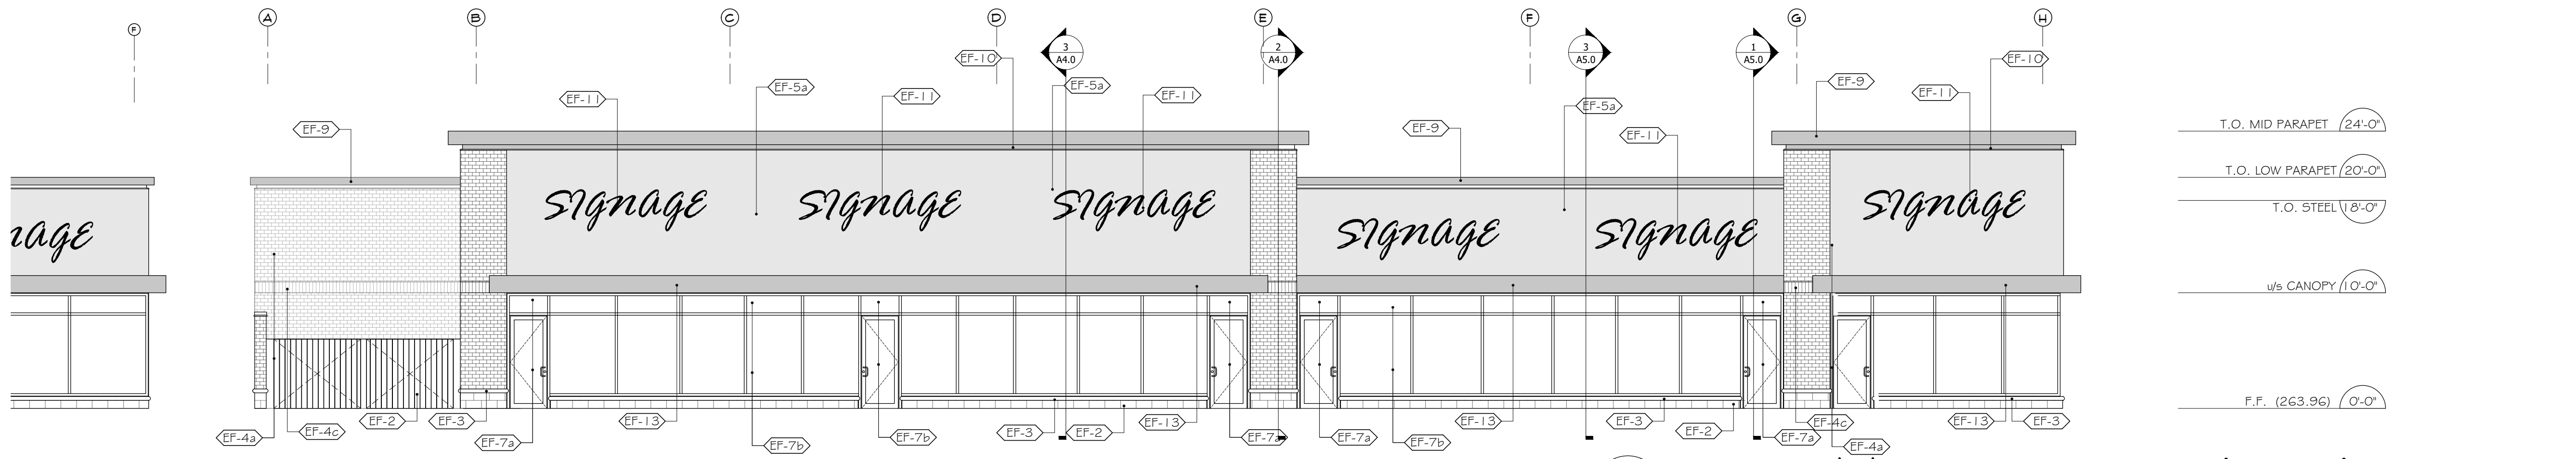


1 BUILDING 'A' - EAST ELEVATION (FRONT)
A3.0 SCALE: 1/8"=1'-0"

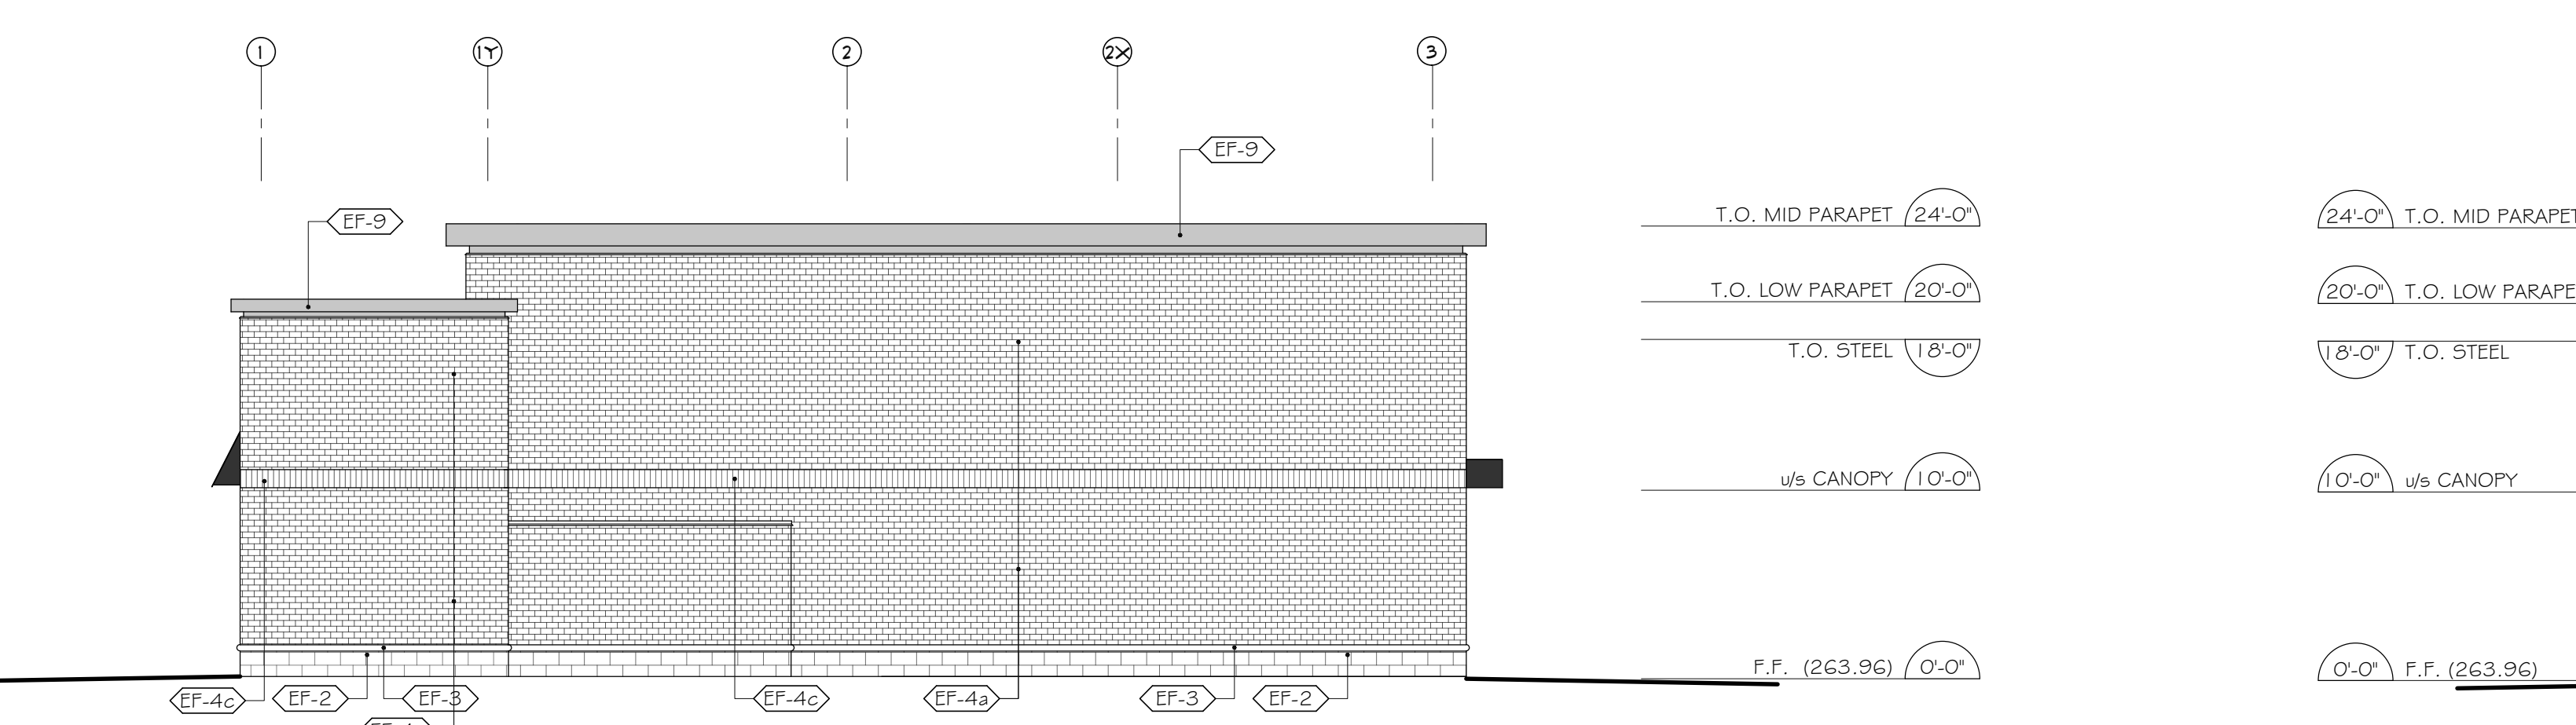

2 BUILDING 'A' - SOUTH ELEVATION (SIDE)
A3.0 SCALE: 1/8"=1'-0"

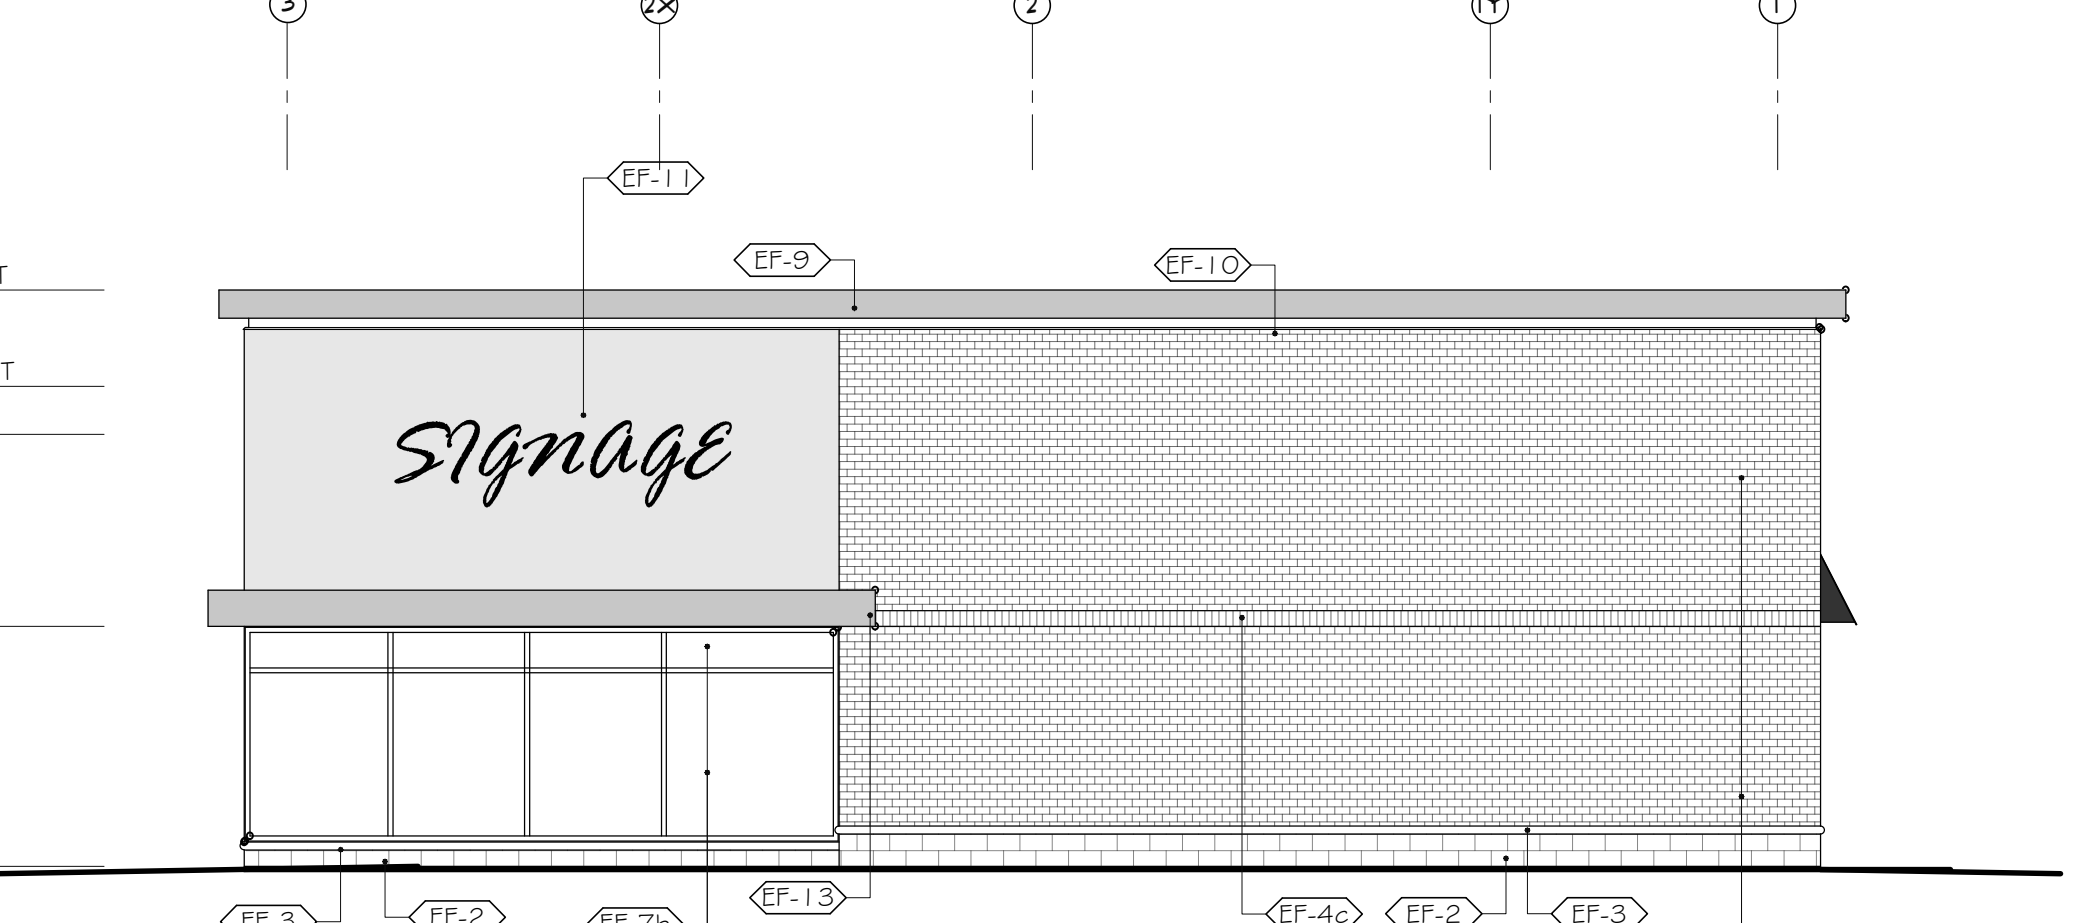

3 BUILDING 'A' - NORTH ELEVATION (SIDE)
A3.0 SCALE: 1/8"=1'-0"

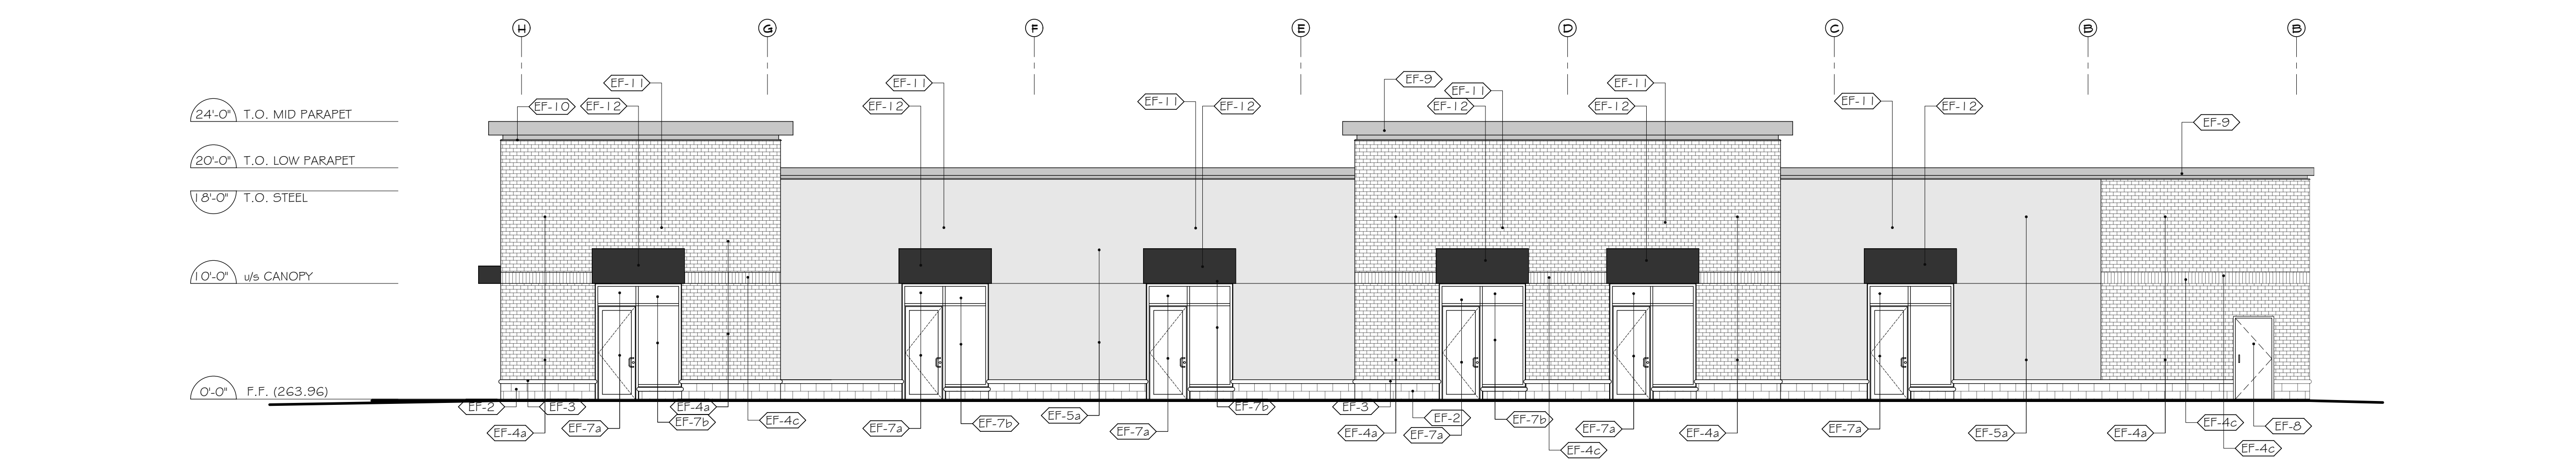

4 BUILDING 'A' - WEST ELEVATION (REAR)
A3.0 SCALE: 1/8"=1'-0"

VICANO
VICANO CONSTRUCTION LIMITED
225 Paris Rd.
Bramford, Ontario N3R 1J2
TEL: 519-759-4120 FAX: 519-759-8911

Project Title: **HARTLEY AVE COMMERCIAL DEVELOPMENT BUILDING 'A'**
185 PINEHURST ROAD, PARIS, ONTARIO

Sheet Title: **BUILDING 'A' ELEVATIONS**

Scale: - Job No: -
Designed By: BZ Drawn By: BZ
Dwg. no. **A3.0**

V:\AUTOCAD FILES\185 PINEHURST ROAD_BUILDING A_PUBLISHED\2023-02-28 - ELEVATIONS\2023-04-17 - 1.65 PINEHURST - BLDG A - A3.0 - ELEVATIONS.DWG
4/17/2023 10:17 AM BY ARMAND ROY