


Stamp:

Construction North:

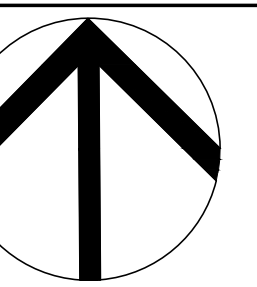

**WARNING:**  
THIS DRAWING IS OWNED BY OR LICENSED FOR USE BY VICANO CONSTRUCTION LIMITED AND MAY NOT BE REPRODUCED, DISSEMINATED, PUBLISHED OR TRANSFERRED IN ANY FORM OR BY ANY MEANS, EXCEPT WITH THE PRIOR WRITTEN CONSENT OF VICANO CONSTRUCTION LIMITED

REVISIONS	
1	07/2020 PRELIMINARY DESIGN FOR REVIEW
2	12/10/21 FOR ARCHITECT REVIEW
3	7 Apr 22 EXT. WALL FIRE RATING CLARIFICATION




Project Title: **HARTLEY AVE COMMERCIAL DEVELOPMENT BUILDING 'A'**  
185 PINEHURST ROAD, PARIS, ONTARIO  
Sheet Title: **BUILDING 'A' GROUND FLOOR PLAN**

Scale: - Job No: -  
Designed By: BZ Drawn By: BZ

Dwg. no. **A2.0**

V:\AUTOCAD FILES\185 PINEHURST ROAD\BUILDING A\185 PINEHURST - BLDG A - FLOOR\_01.DWG  
4/7/2022 2:43 PM BY BRADLEY ZOELLER

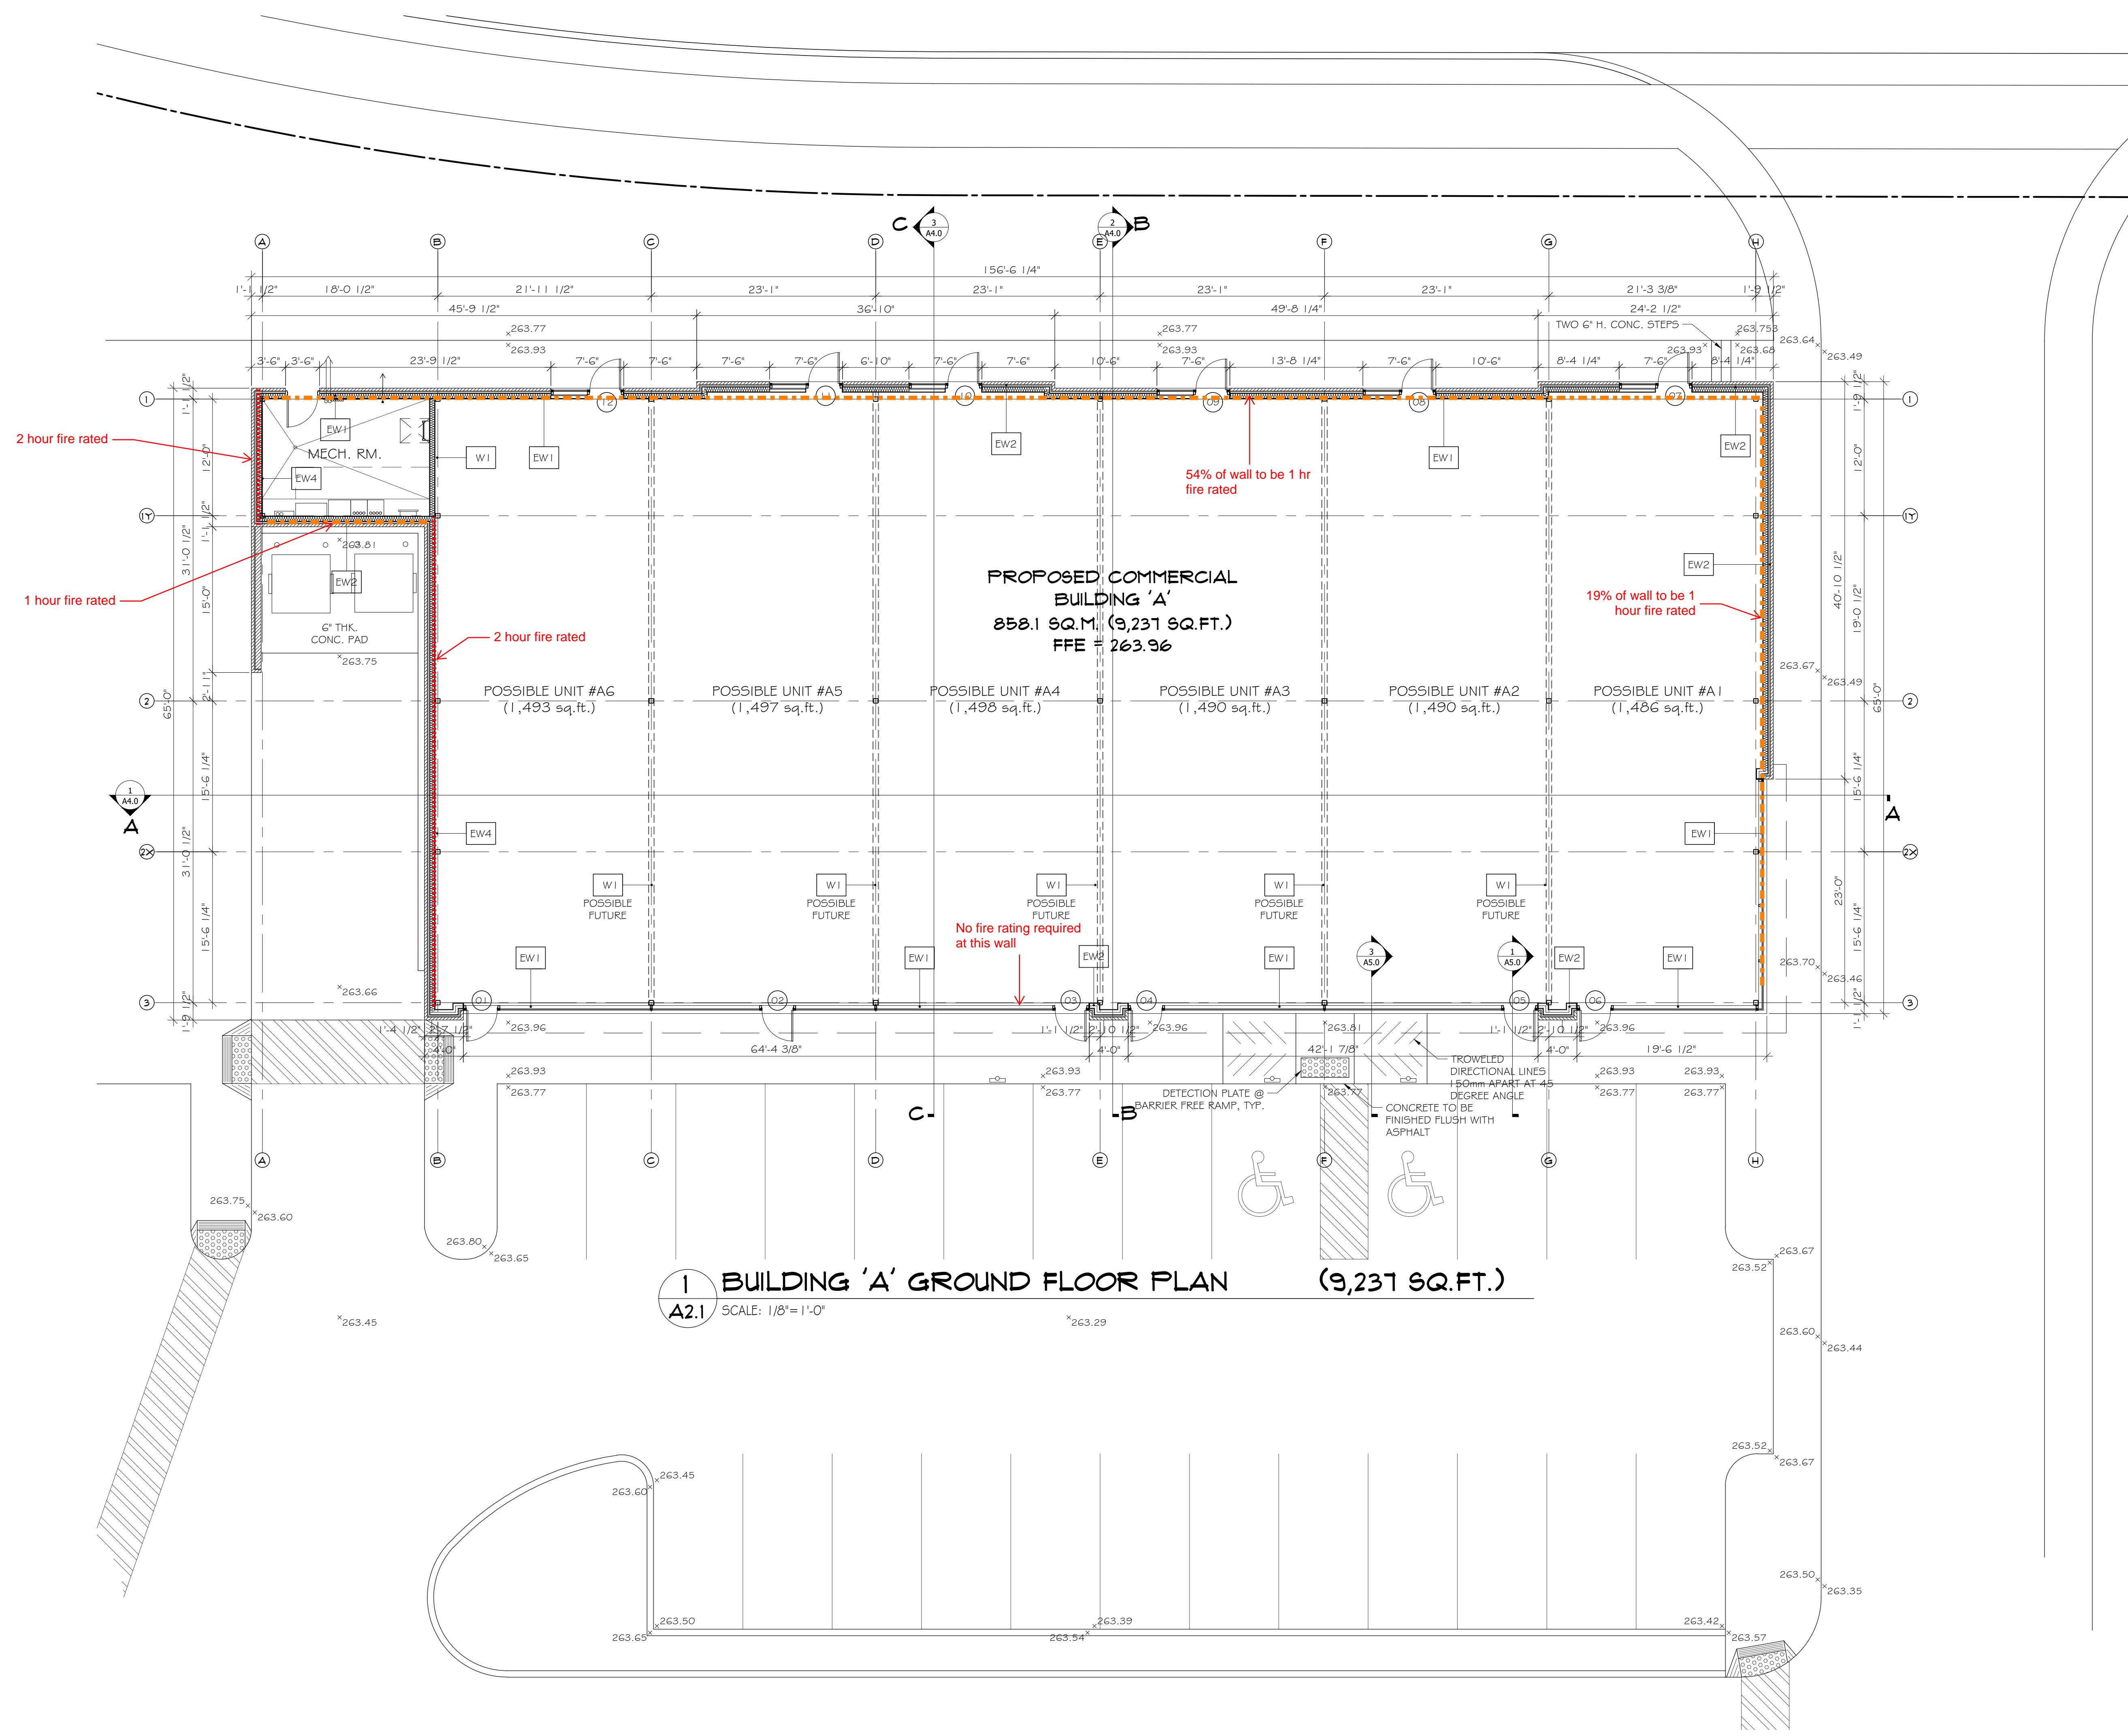

**1 BUILDING 'A' GROUND FLOOR PLAN (9,231 SQ.FT.)**  
A2.1 SCALE: 1/8"=1'-0"