


V:\AUTOCAD FILES\400 GLOVER ROAD, HAMILTON\MODEL\400 GLOVER ROAD - (11-10-23).DWG

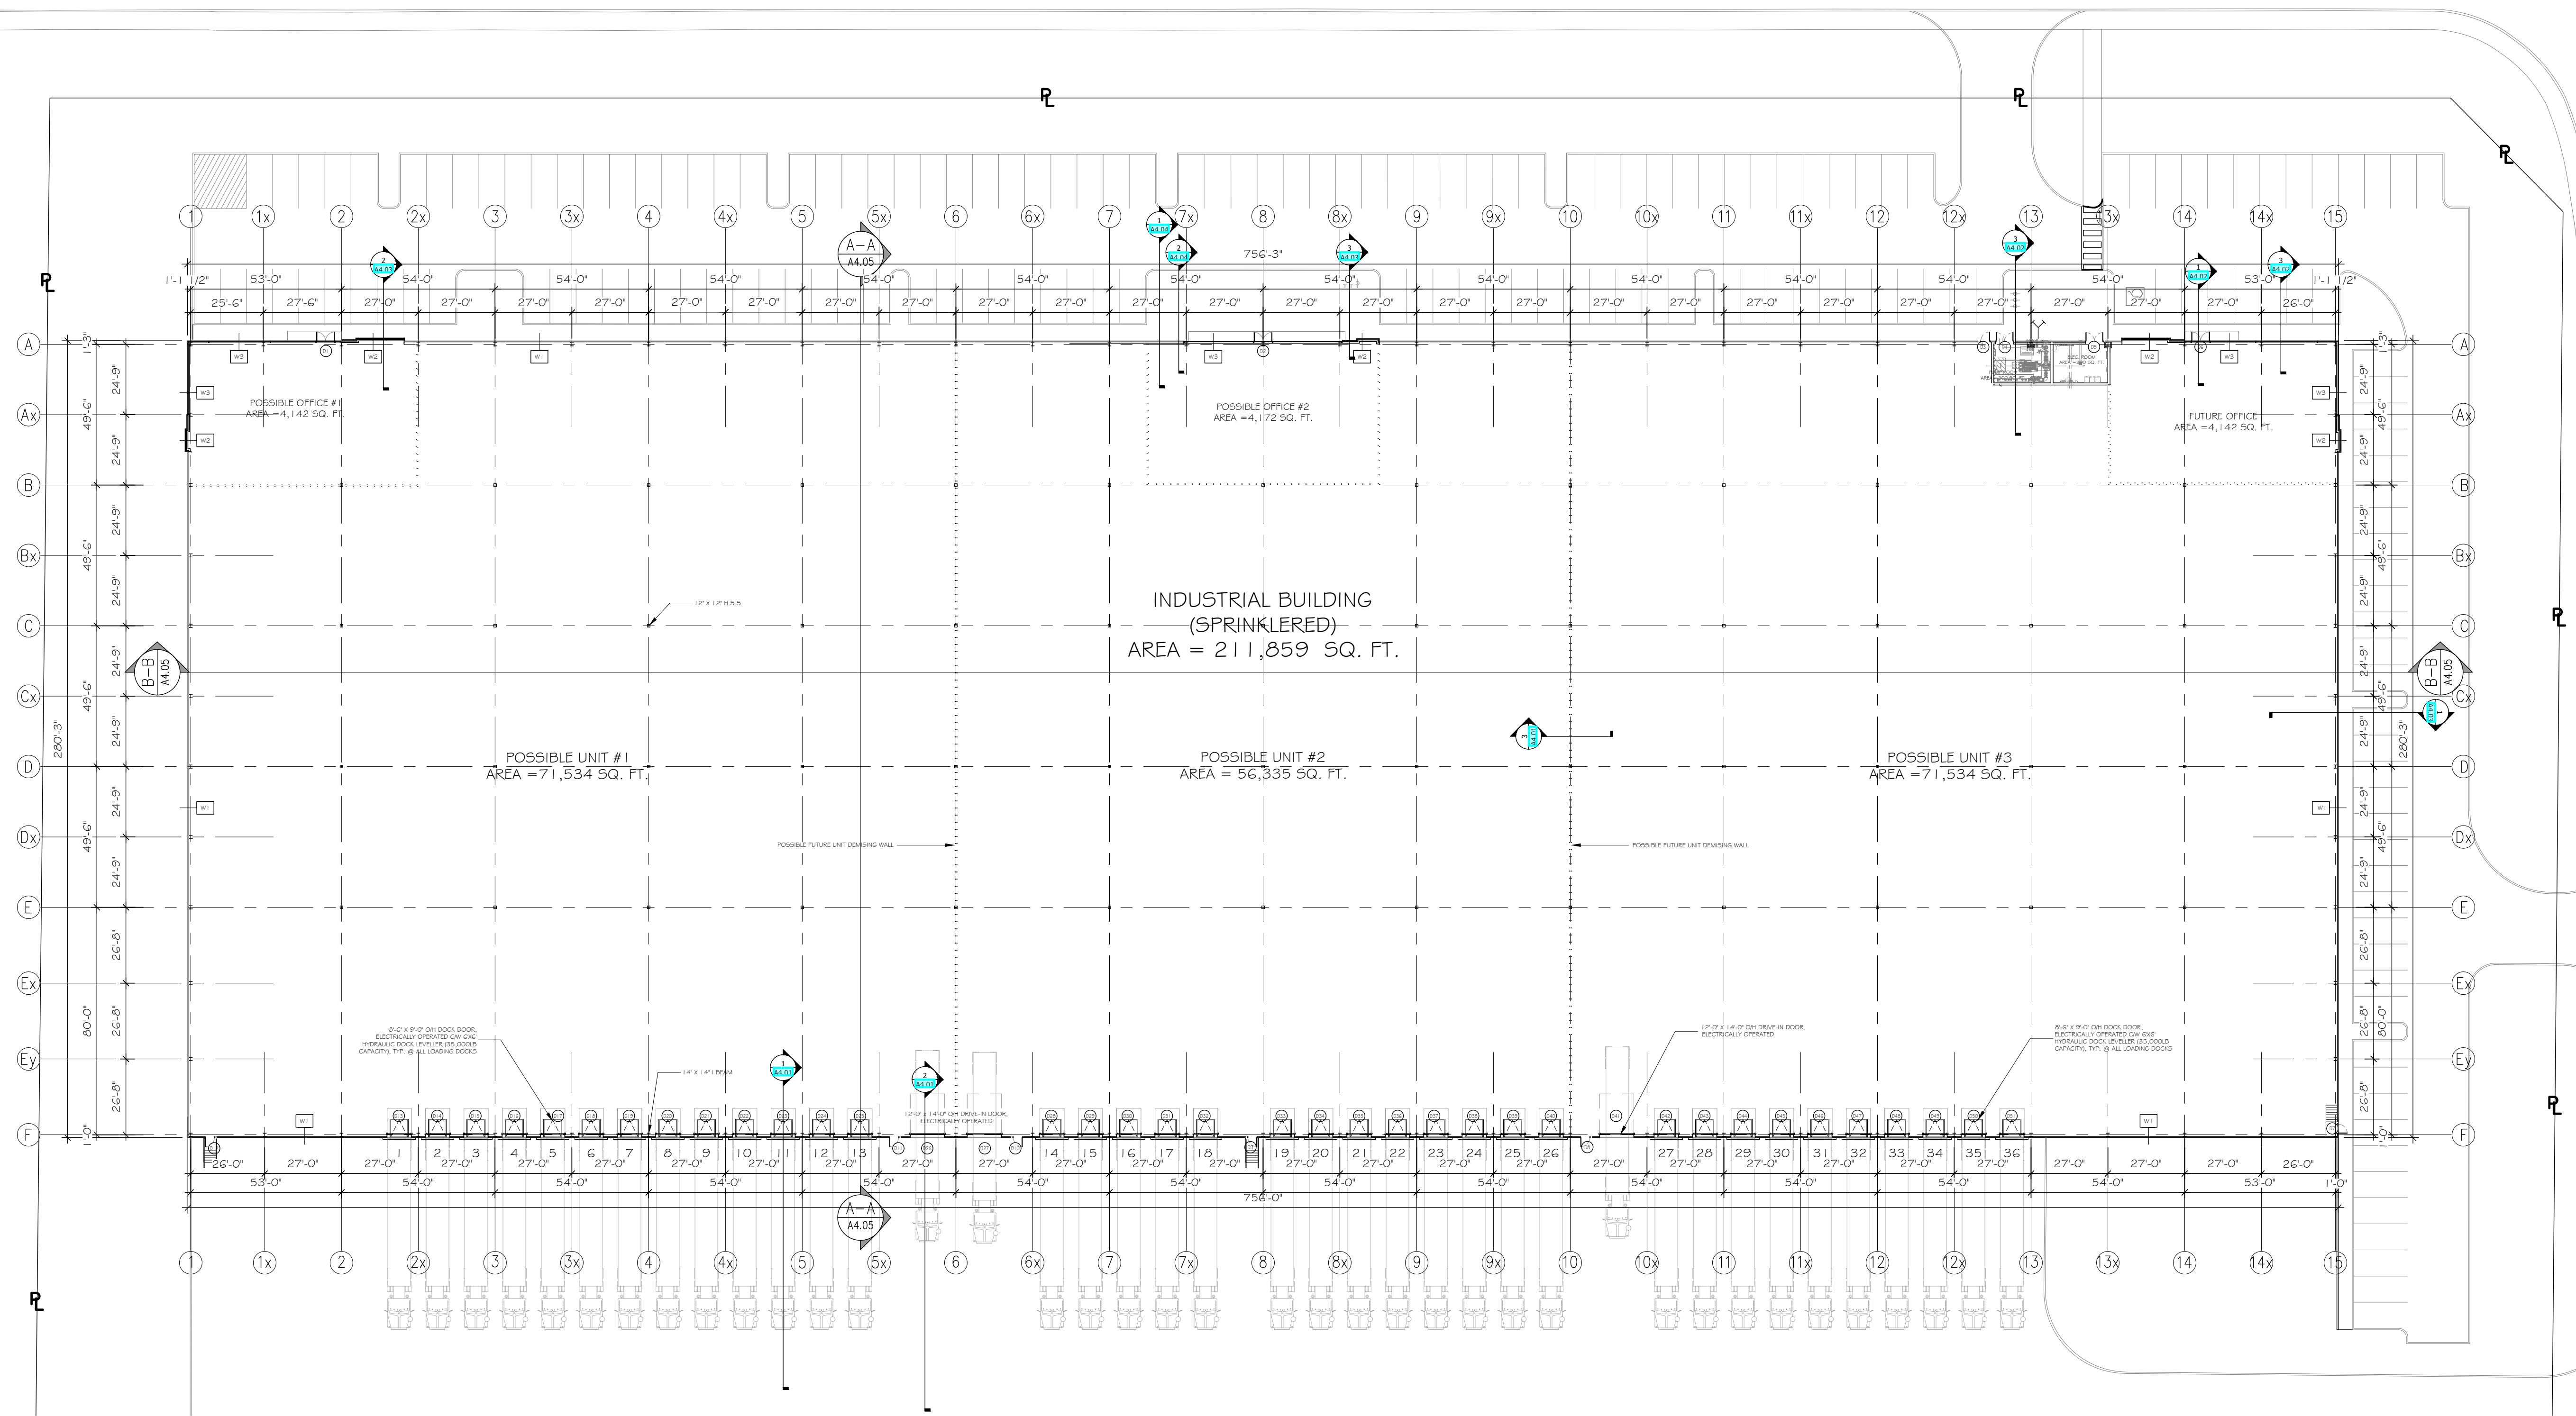

1 GROUND FLOOR PLAN
 A1.01 SCALE: 1/32" = 1'-0"



LEGAL:
 1. THIS DRAWING IS OWNED BY OR LICENSED TO VICANO CONSTRUCTION LIMITED AND MAY NOT BE REPRODUCED, COPIED, DISSEMINATED, PUBLISHED OR TRANSMITTED IN ANY FORM OR BY ANY MEANS, ELECTRONIC OR MECHANICAL, WITHOUT THE WRITTEN CONSENT OF VICANO CONSTRUCTION LIMITED.
 2. ALL DIMENSIONS AND INFORMATION SHALL BE CHECKED AND VERIFIED ON THE JOB AND ANY DISCREPANCIES MUST BE REPORTED TO THE CONSULTANT BEFORE COMMENCING WORK.
 3. ALL DRAWINGS REMAIN THE PROPERTY OF THE CONSULTANT AND MAY NOT BE REPRODUCED OR REUSED WITHOUT THE CONSULTANT'S WRITTEN PERMISSION.
 4. NO CONSTRUCTION TO BEGIN UNTIL APPROVED PERMIT IS IN HAND FROM THE CITY AND RECEIVED BY THE ARCHITECT FOR APPLICABLE COMMENTS.

NO.	DATE	DESCRIPTION
1	10/18/23	ISSUED FOR REVIEW

ISSUED FOR: DESIGN
 OPTION/RELEASE:



PROJECT: GLOVER ROAD INDUSTRIAL BUILDING
 DRAWING TITLE: GROUND FLOOR PLAN

PROJECT No.: 2022-07
 SHEET No.: 41.01
 PLOT DATE: 4-May-2023