
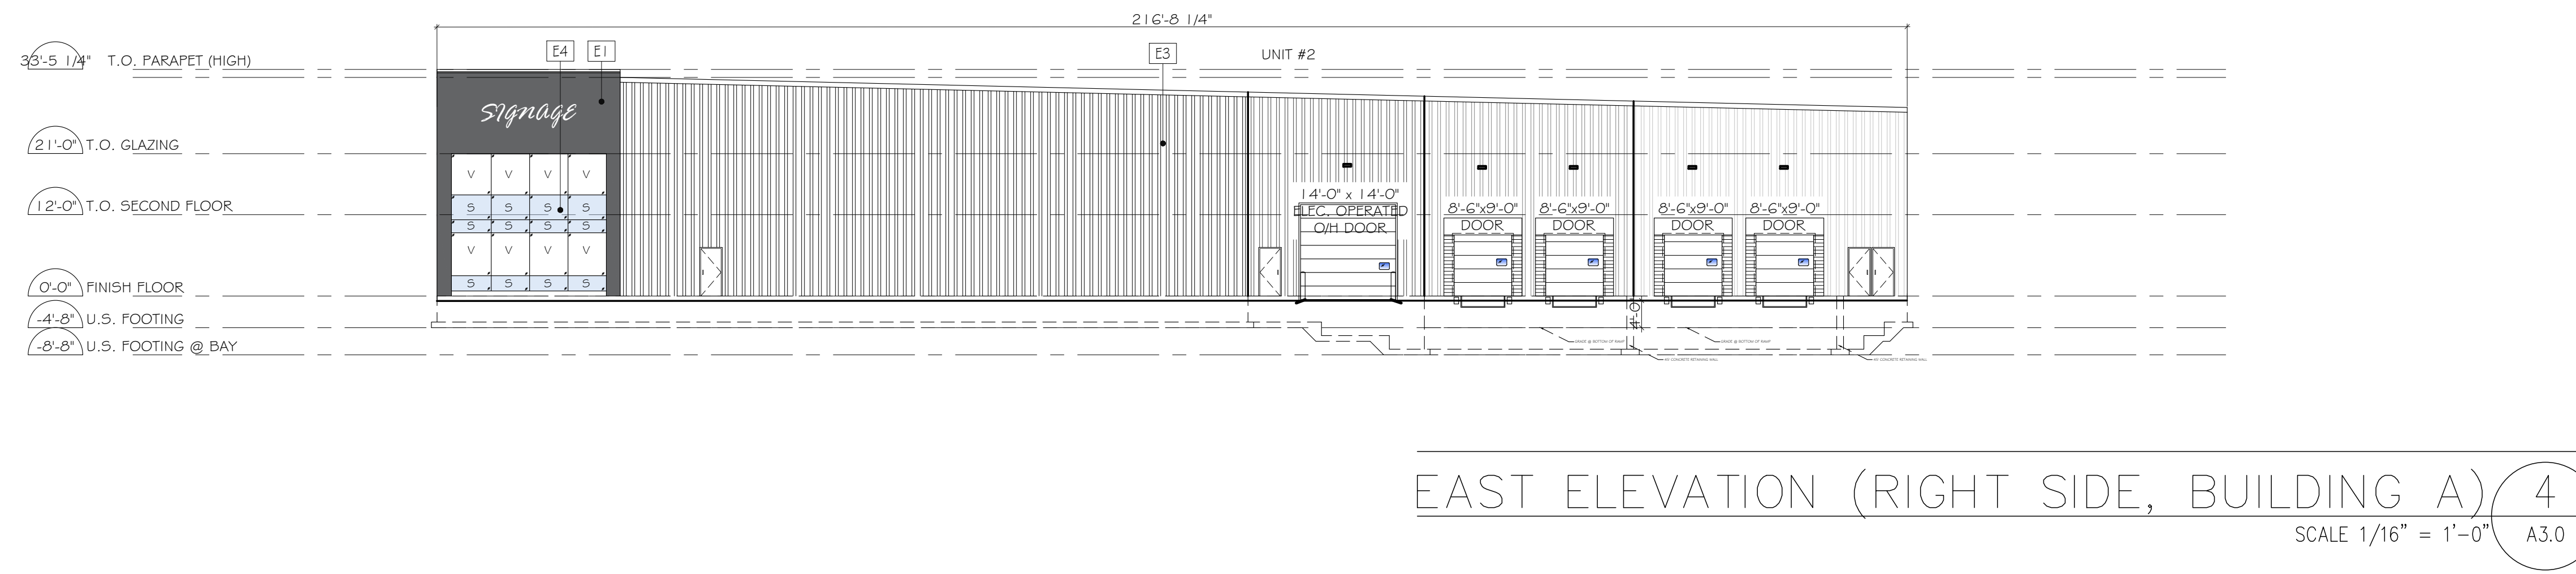


- NOTES:**
- E1 ACM DARK SHADE COLOUR
  - E2 ARCH. ROCK FACED BLOCK VENEER
  - E3 STEEL SIDING
  - E4 GREY TINTED REFLECTIVE GLASS/SPANDEL

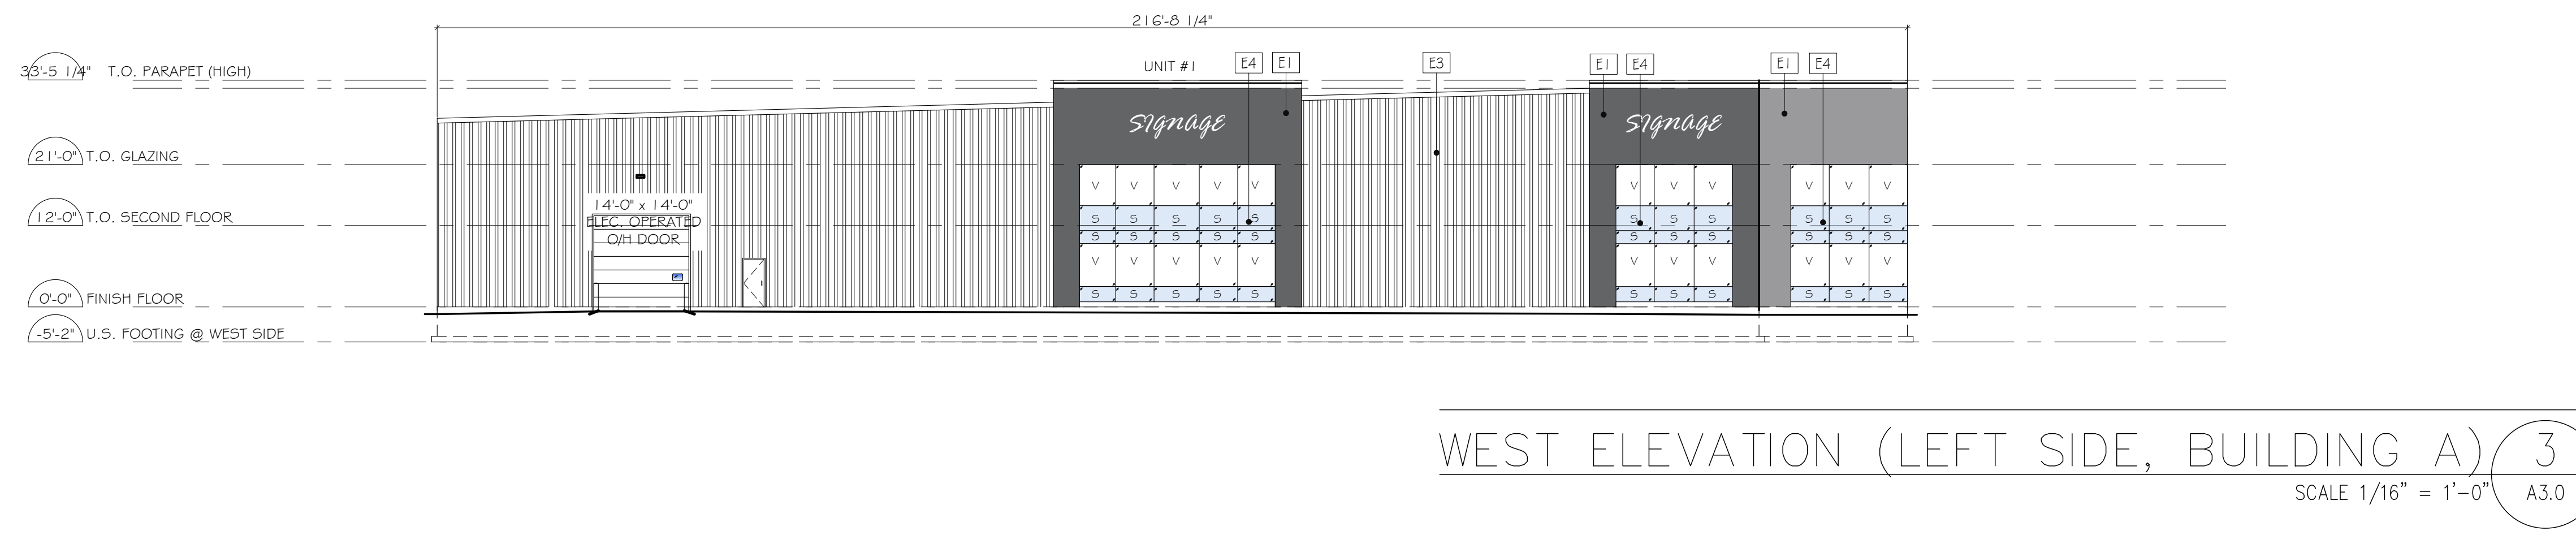

REVISION		
NO.	DESCRIPTION:	DATE:
1.	ISSUED FOR S.P.A.	SEP 26, 2023

Construction North:

Stamp:

**warning:**  
this drawing is owned by or licensed for use by vicano construction limited and may not be reproduced, disseminated, published or transferred in any form or by any means, except with the prior written consent of vicano construction limited

**VICANO CONSTRUCTION LIMITED**  
225 Paris Rd.  
Brantford, Ontario N3R 1J2  
TEL: 519-759-4120 FAX: 519-759-6911

Project title:  
**PROPOSED INDUSTRIAL BUILDING LOT-1 BUILDING A (WESTERN)**

Sheet Title:  
**PROPOSED ELEVATIONS**

Design: PV  
Drawn: BR  
Date: SEPTEMBER 26, 2023  
Dwg. no. **A3.0**

Scale: AS NOTED